




Parc Ave.

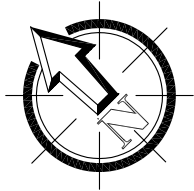

Van Horne Ave.

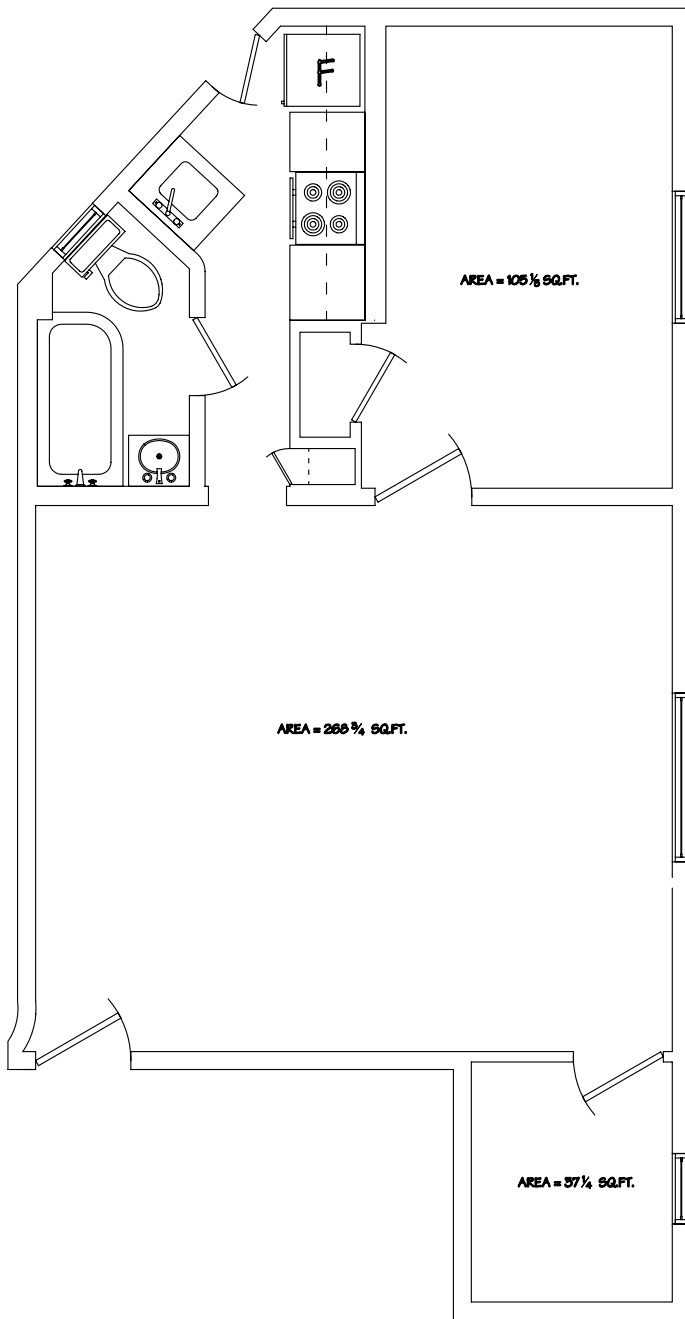

Bernard Ave.

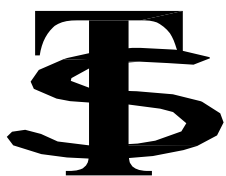

Silver Tractors

David Gordon

Architectural Technologist

Project Name:

5998 Parc Ave.
-Floor Plans-

Scale:
3/16" = 1'-0"

Drawn By:
David Gordon

Drawing Name:
App. 6

Date:
Aug 26, 2004

Revision No.:
0002

Drawing No.

A4