



Parc Ave.

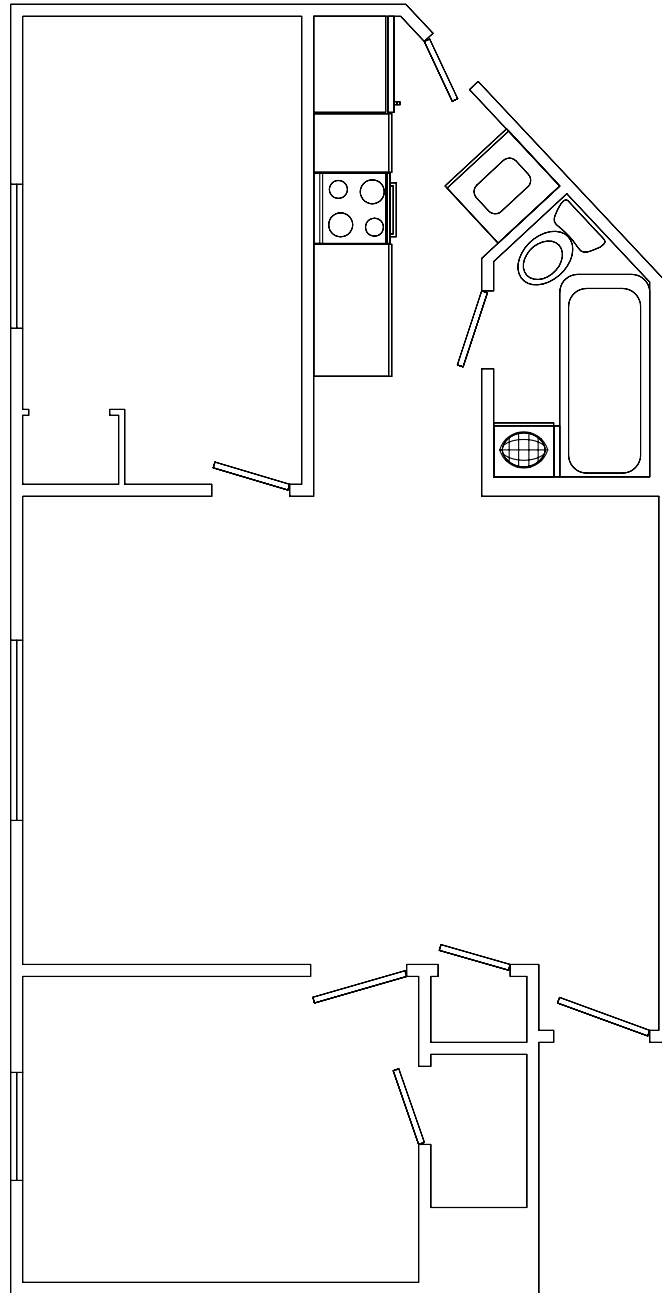

Van Horne Ave.

Bernard Ave.

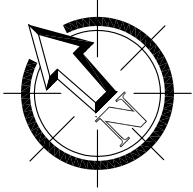

Silver Tractors

David Gordon

Architectural Technologist

Project Name:
5998 Parc Ave.
-Floor Plans-

Scale:
3/16" = 1'-0"

Date:
Aug. 16, 2001

Drawing No.

Drawn By:
David Gordon

Revision No.:
0003

Drawing Name:
App. 3-7-11

A1